
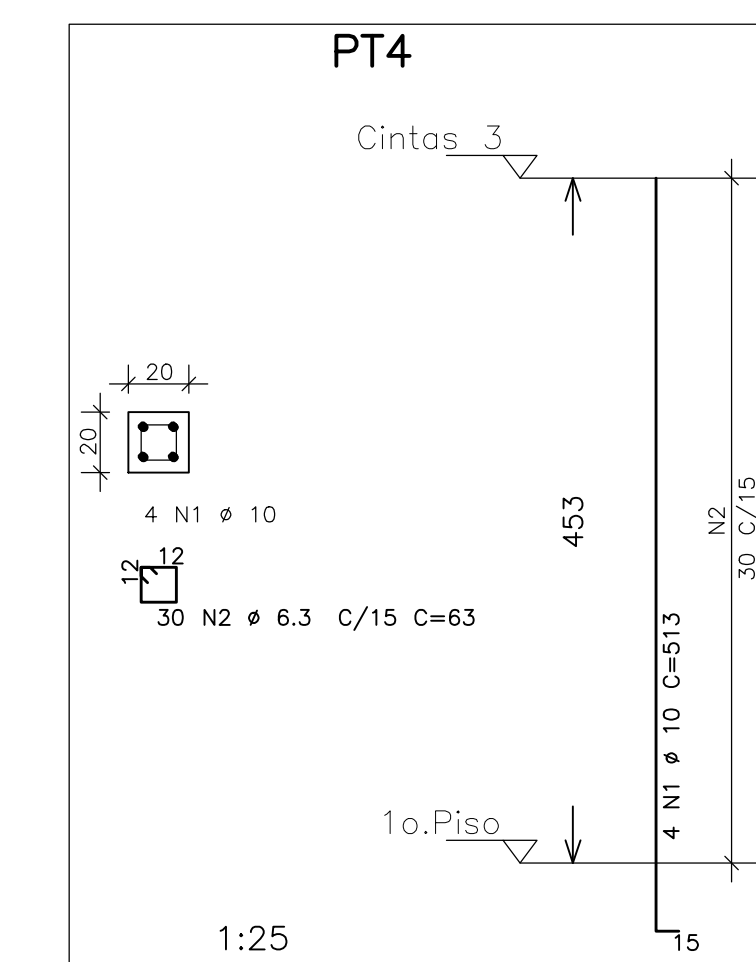
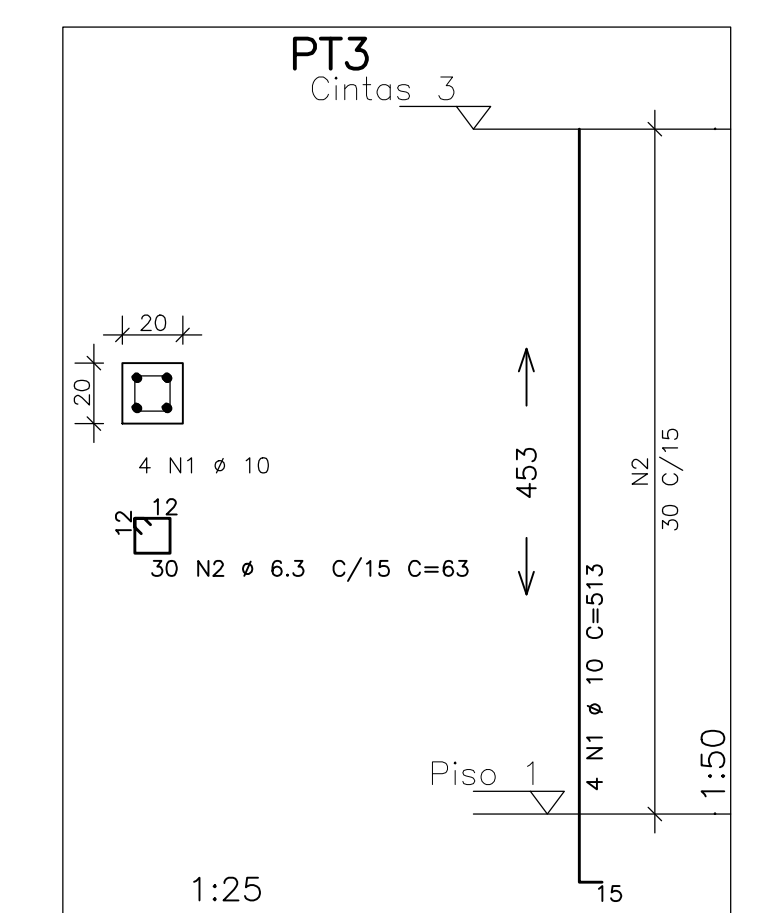
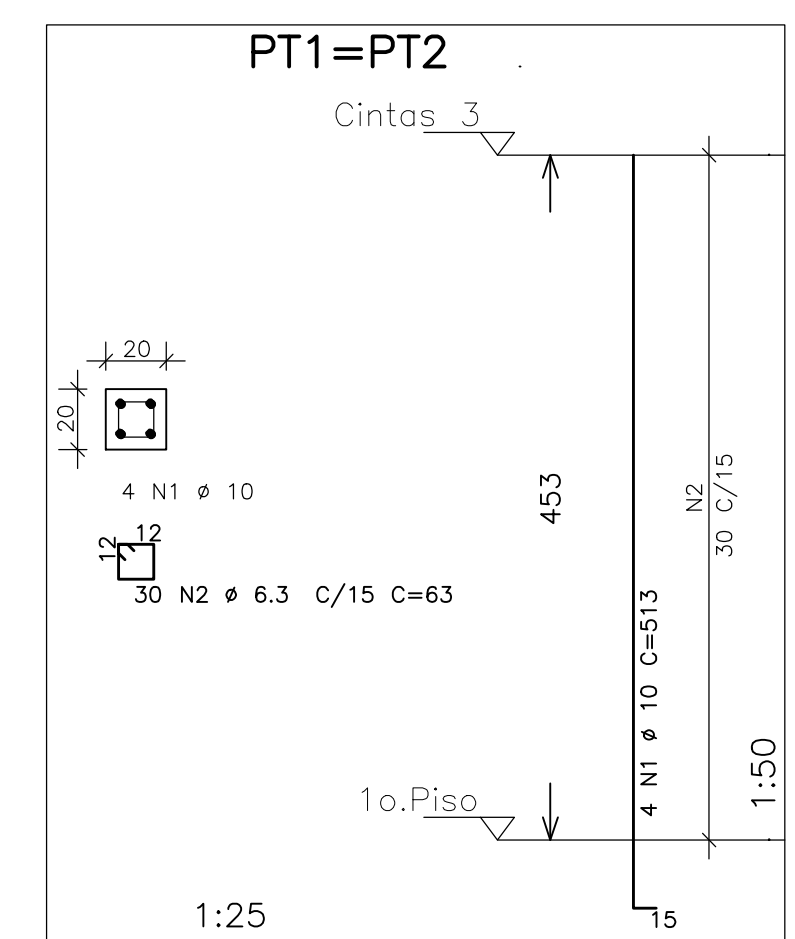
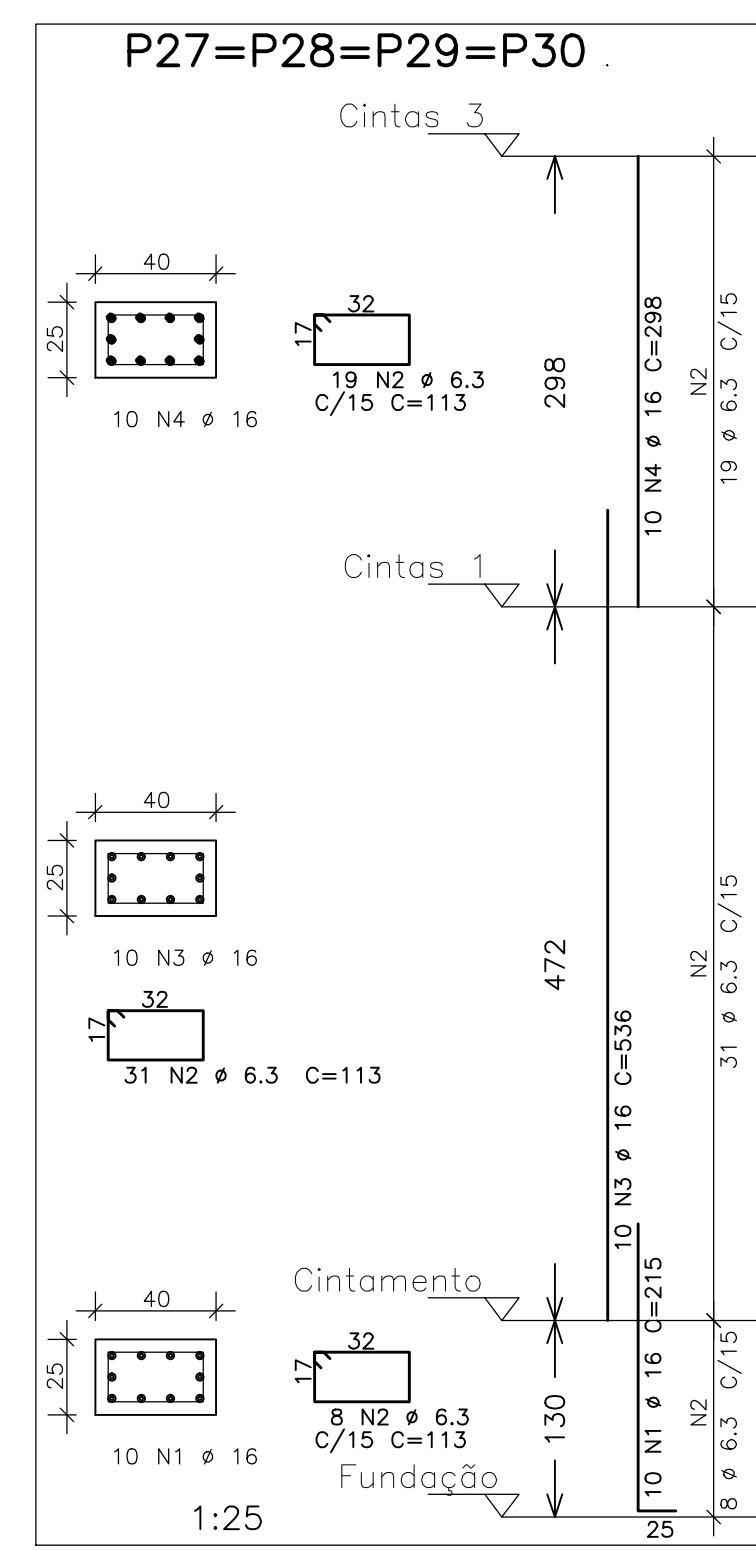
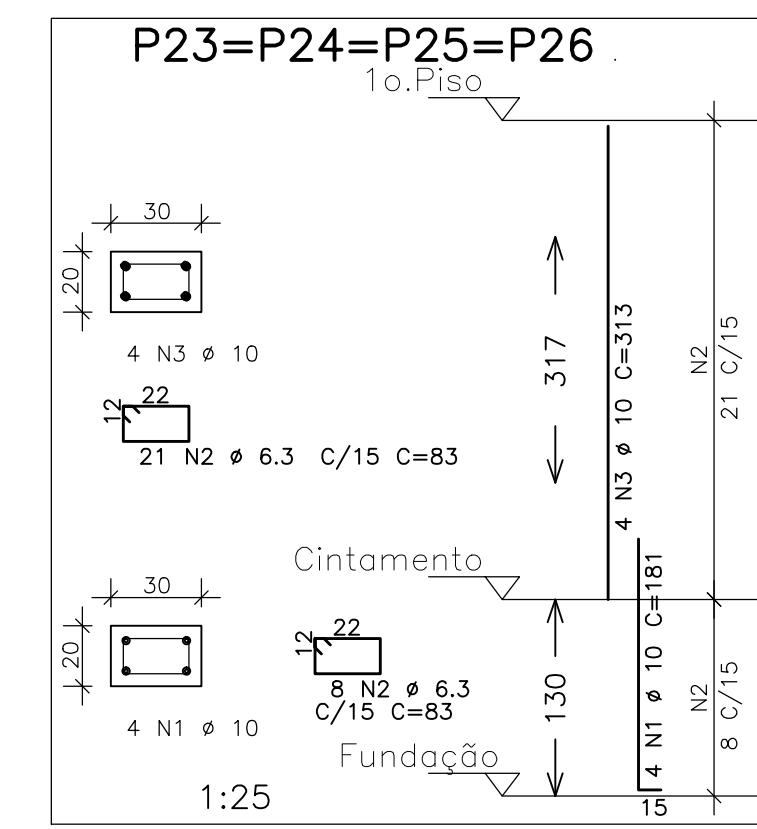
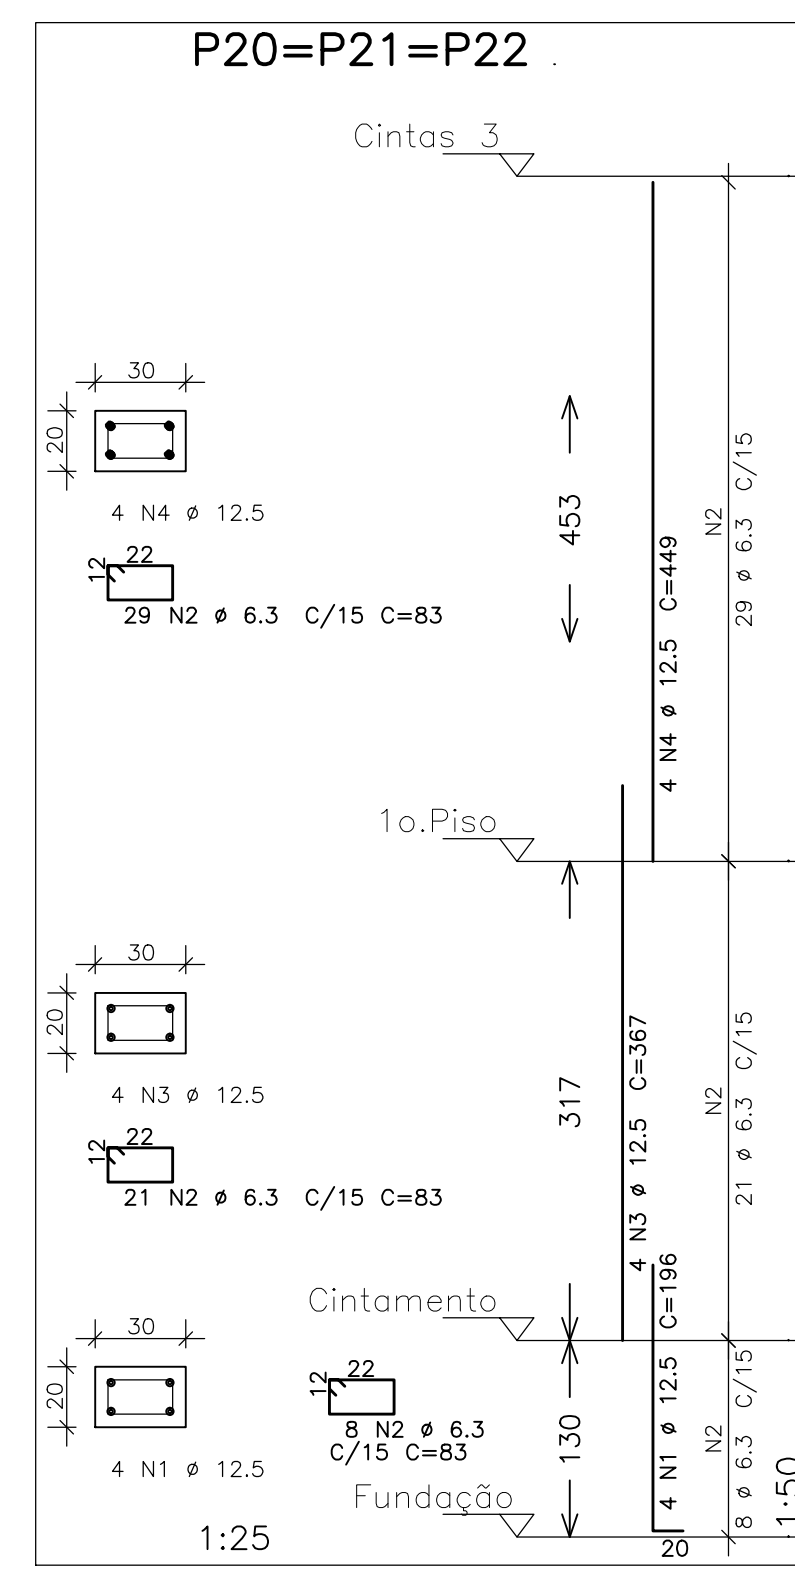
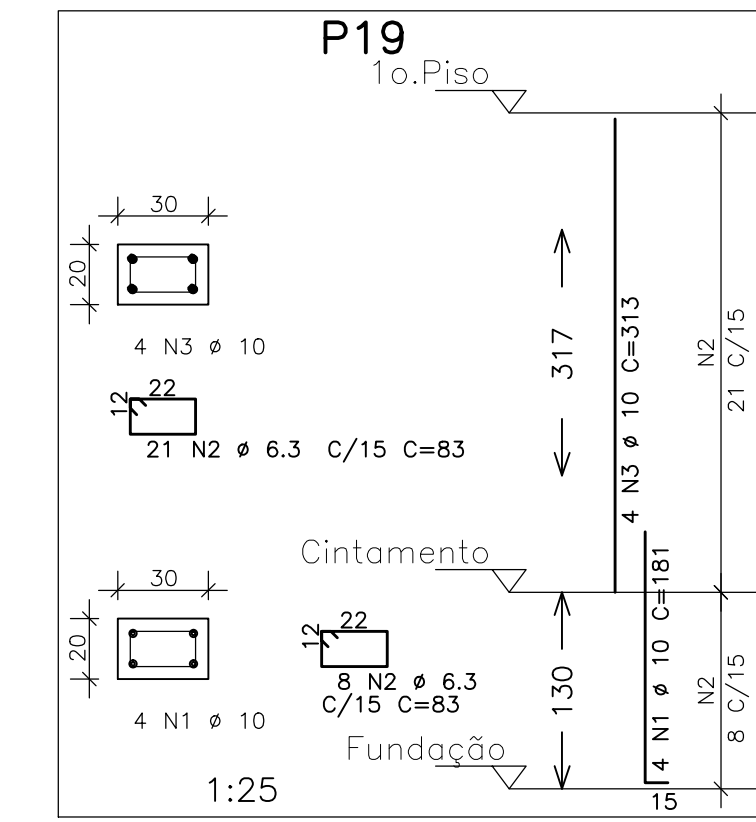
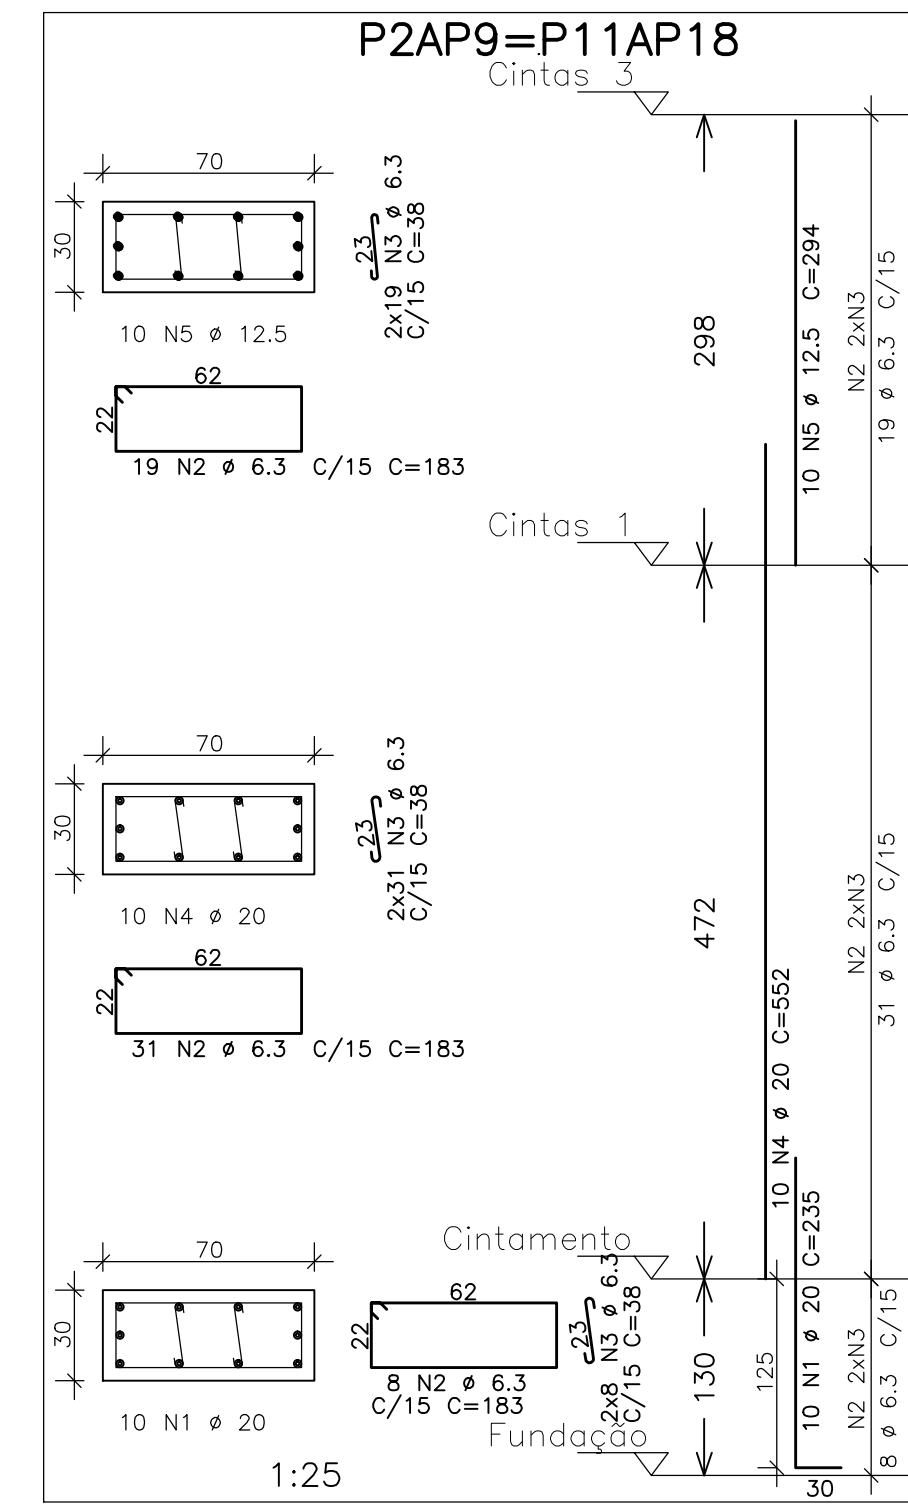


LOCAÇÃO DOS PILARES
ESCALA 1:25


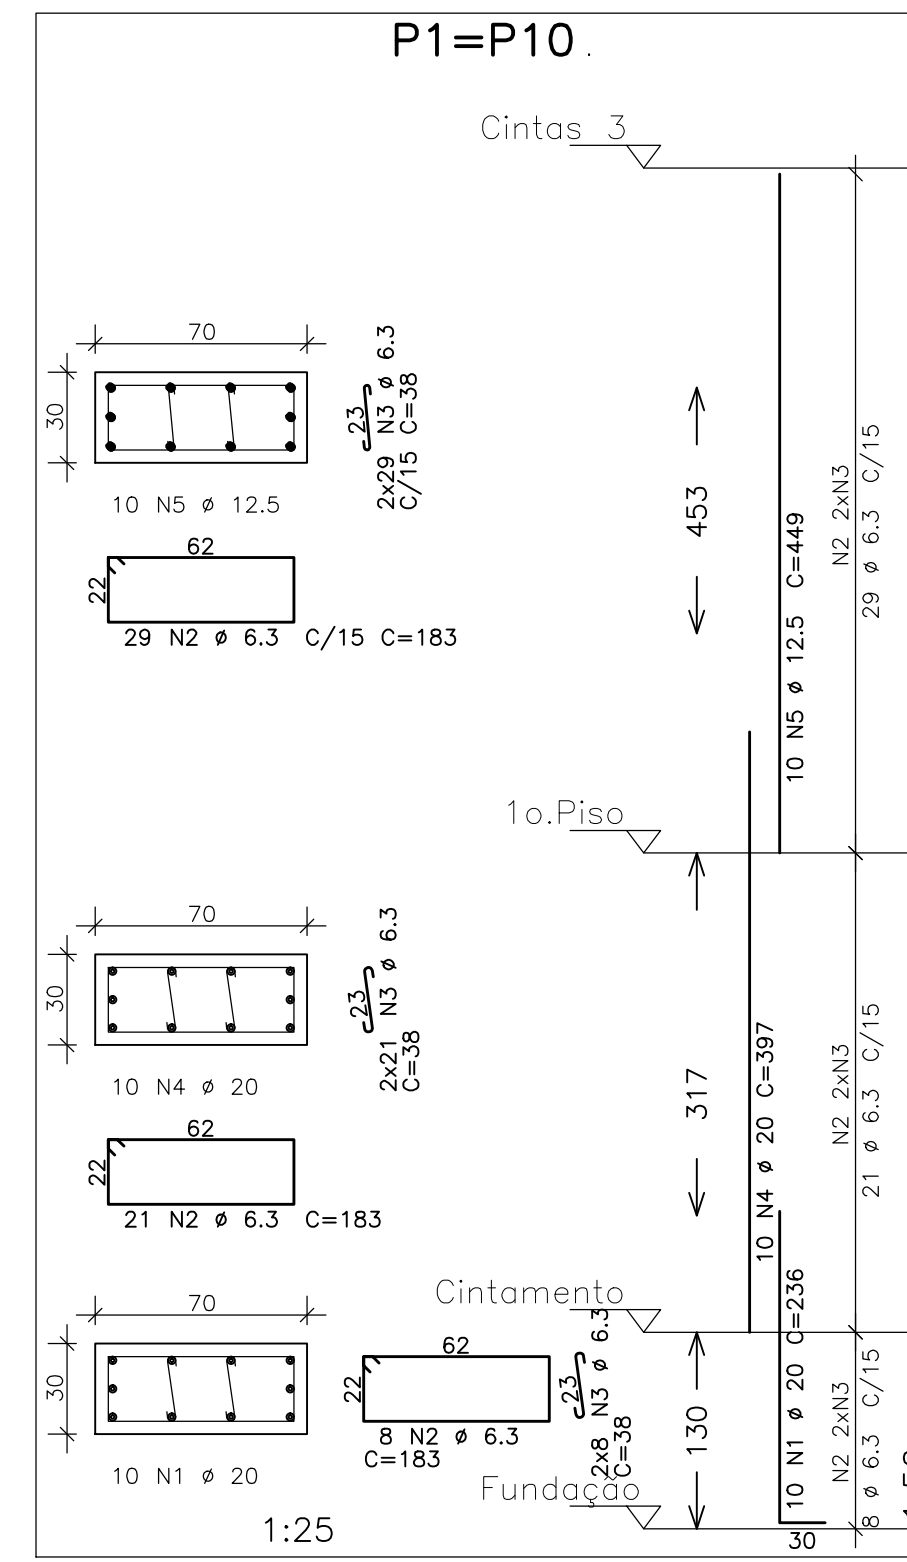

ACO	POS	BIT	QUANT	COMPRIMENTO	TOTAL
		(mm)		(cm)	(cm)
P1=P10 (X2)					
50A	1	20	20	238	4760
50A	2	6.3	116	183	21228
50A	3	6.3	232	38	8816
50A	4	20	20	397	7940
50A	5	12.5	20	449	8980
P2AP9=P11AP18 (X16)					
50A	1	20	160	235	37600
50A	2	6.3	828	163	134964
50A	3	6.3	1656	38	70528
50A	4	20	160	522	83520
50A	5	12.5	160	294	47040
P19					
50A	1	10	4	181	724
50A	2	6.3	29	83	2407
50A	3	10	4	313	1252
P20=P21=P22 (X3)					
50A	1	12.5	12	198	2376
50A	2	6.3	174	83	14442
50A	3	12.5	12	367	4604
50A	4	12.5	12	449	5588
P23=P24=P25=P26 (X4)					
50A	1	10	16	181	2896
50A	2	6.3	116	83	9628
P27=P28=P29=P30 (X4)					
50A	1	16	40	215	8600
50A	2	6.3	232	113	26216
50A	3	16	40	536	21440
50A	4	16	40	288	11520
PT1=PT2 (X2)					
50A	1	10	8	513	4104
50A	2	6.3	60	63	3780
PT3					
50A	1	10	4	513	2052
50A	2	6.3	30	63	1890
PT4					
50A	1	10	4	513	2052
50A	2	6.3	30	63	1890

RESUMO AÇO CA 50-60				
ACO	BIT	COMPR	PESO	
	(mm)	(m)	(kg)	
50A	6	306	827	
50A	10	181	114	
50A	12.5	62	682	
50A	16	420	671	
